





TENANT
IMPROVEMENT
for

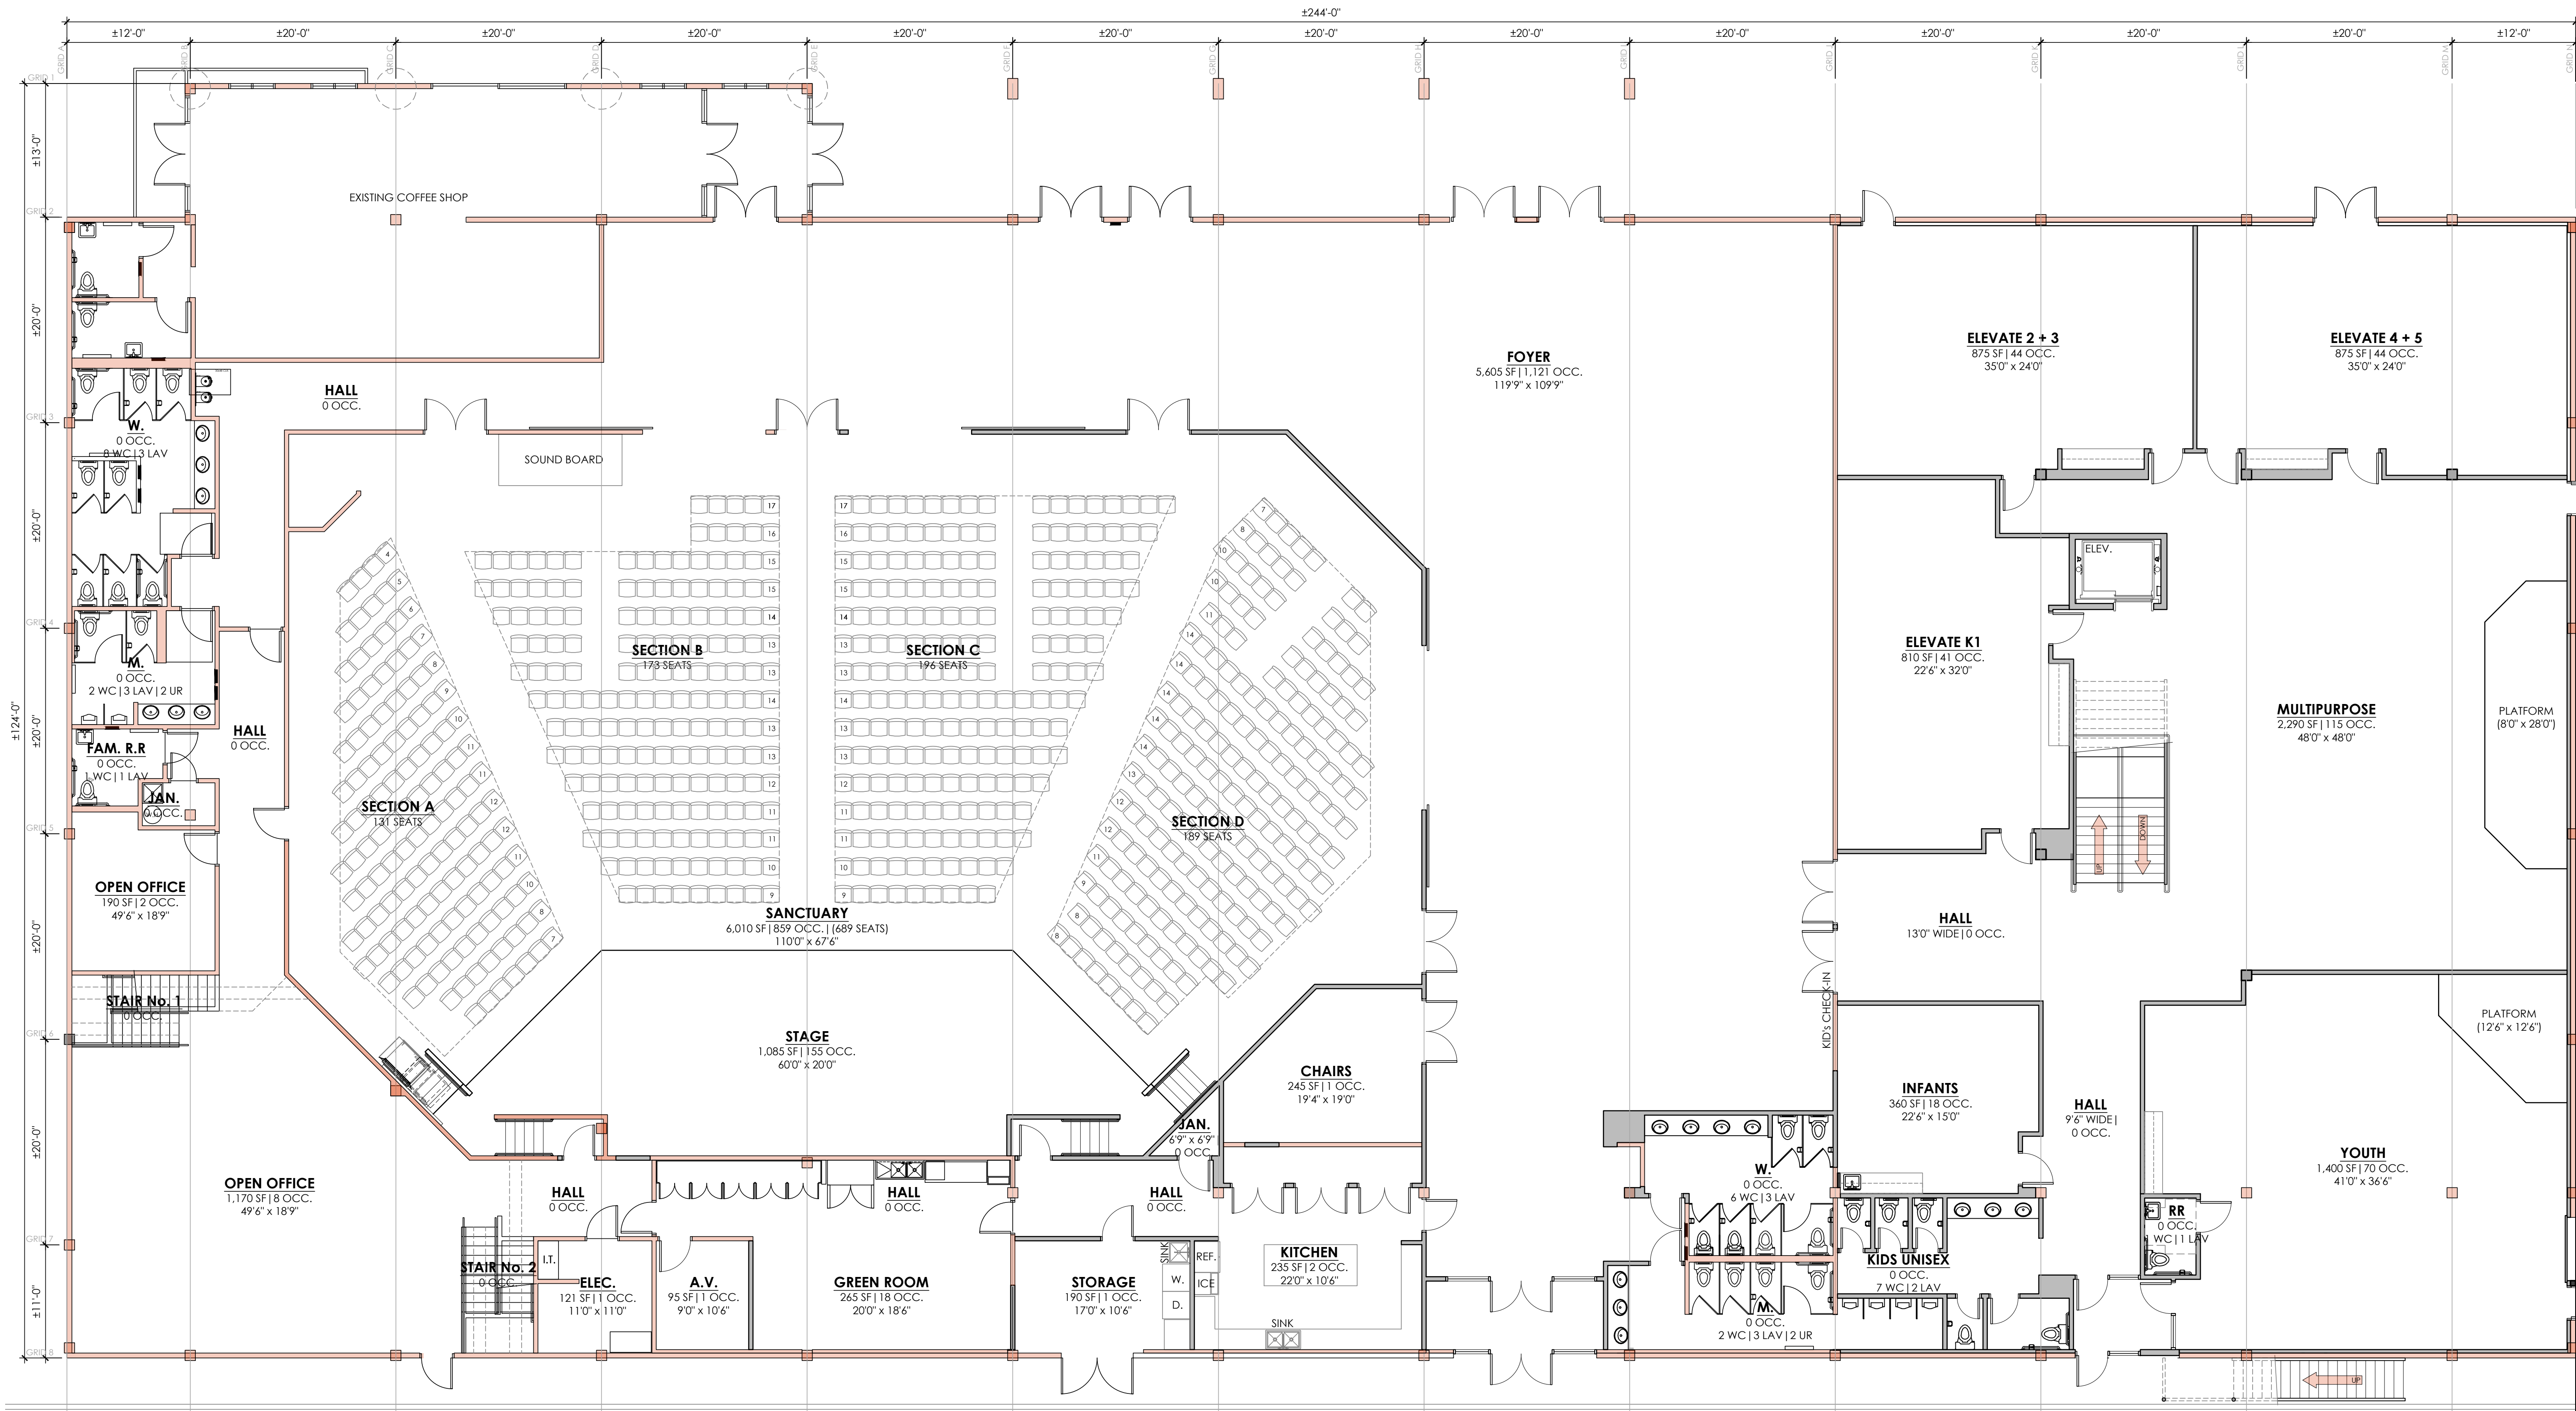

LOCATED AT THE EXISTING
RISE CITY CHURCH
1220 NE KELLY AVENUE
GRESHAM, OREGON


1 TENANT REMODEL 1st FLOOR PLAN
SCALE: 1/8" = 1'-0"

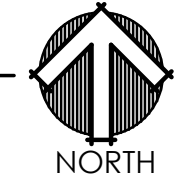

PROJECT NUMBER:
24-106
ISSUE DATE:
MARCH 25, 2024
DRAWN BY:
KG & SS

Revisions:

1st FLOOR
CONCEPTUAL
LAYOUT

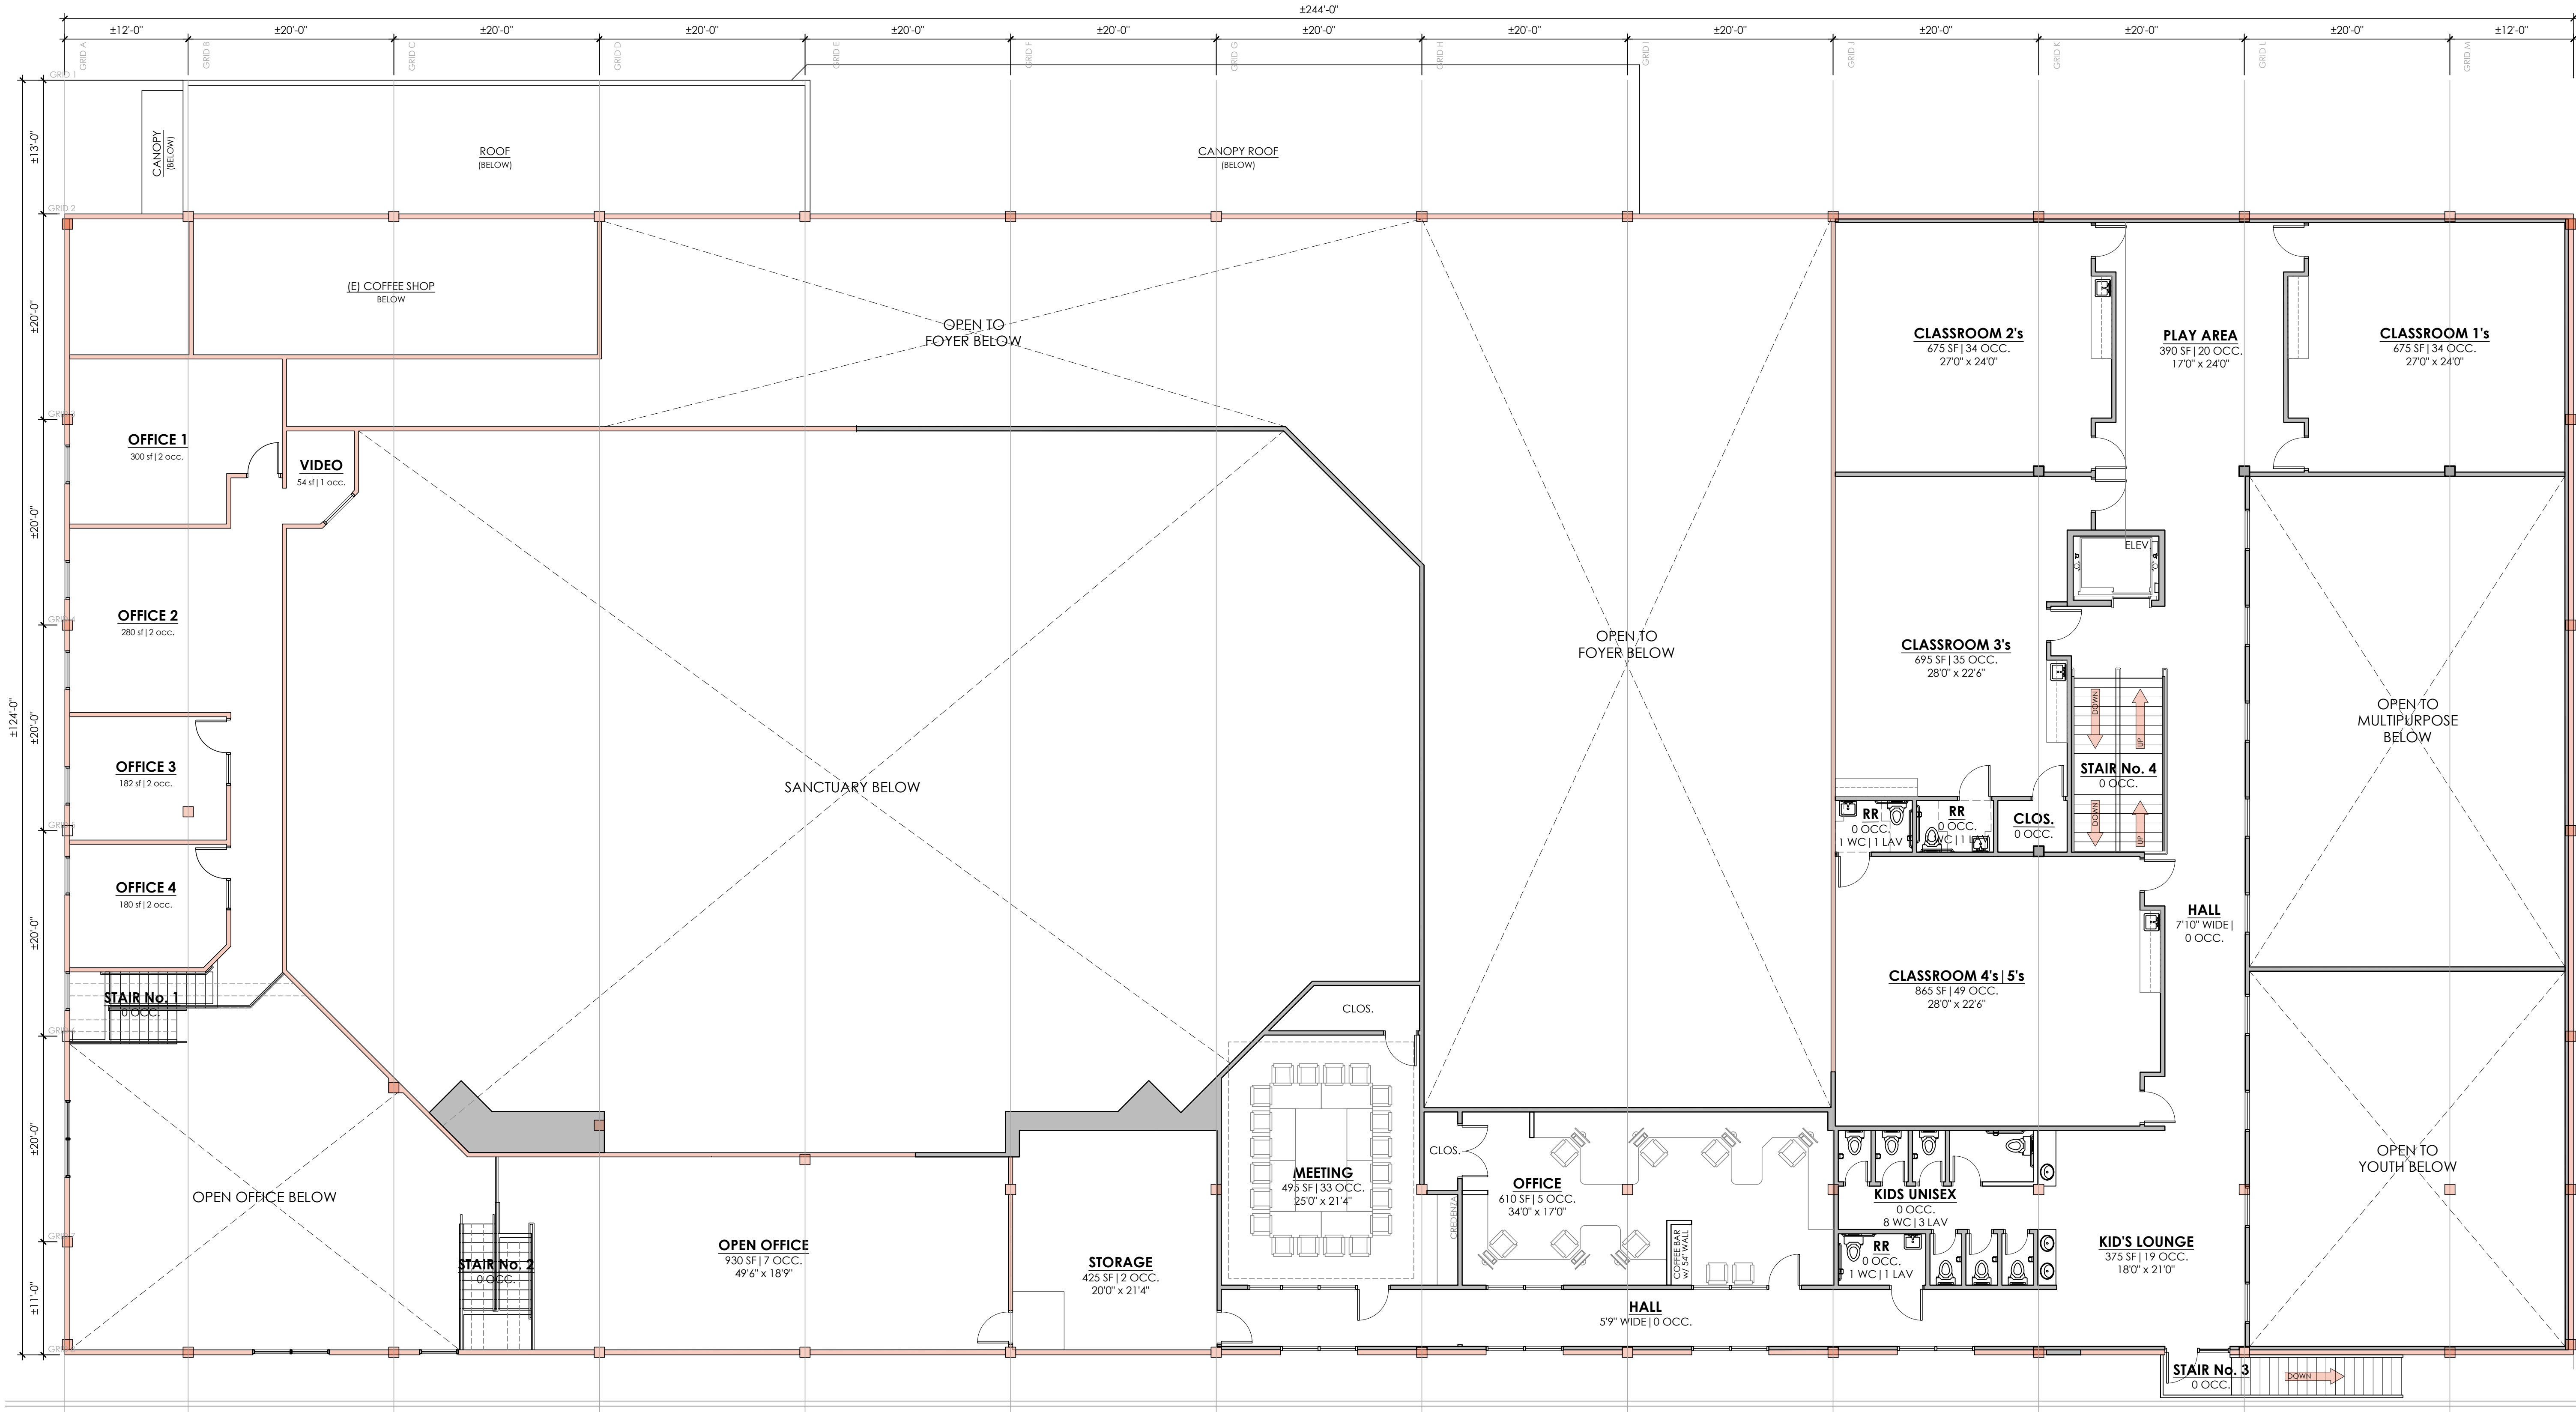

1 TENANT REMODEL 2nd FLOOR PLAN
SCALE: 1/8" = 1'-0"



PROJECT NUMBER:
24-106
ISSUE DATE:
MARCH 25, 2024
DRAWN BY:
KG & SS

Revisions:

VERSION 7.01
2nd FLOOR
CONCEPTUAL
LAYOUT